


# SCATTERED SITE SENIOR HOUSING - PROPOSAL FROM MVG & EHA SITE 1 & 2 OF 3 - THE LOFTS AT THE YMCA



32 UNITS OF HISTORIC / ADAPTIVE REUSE

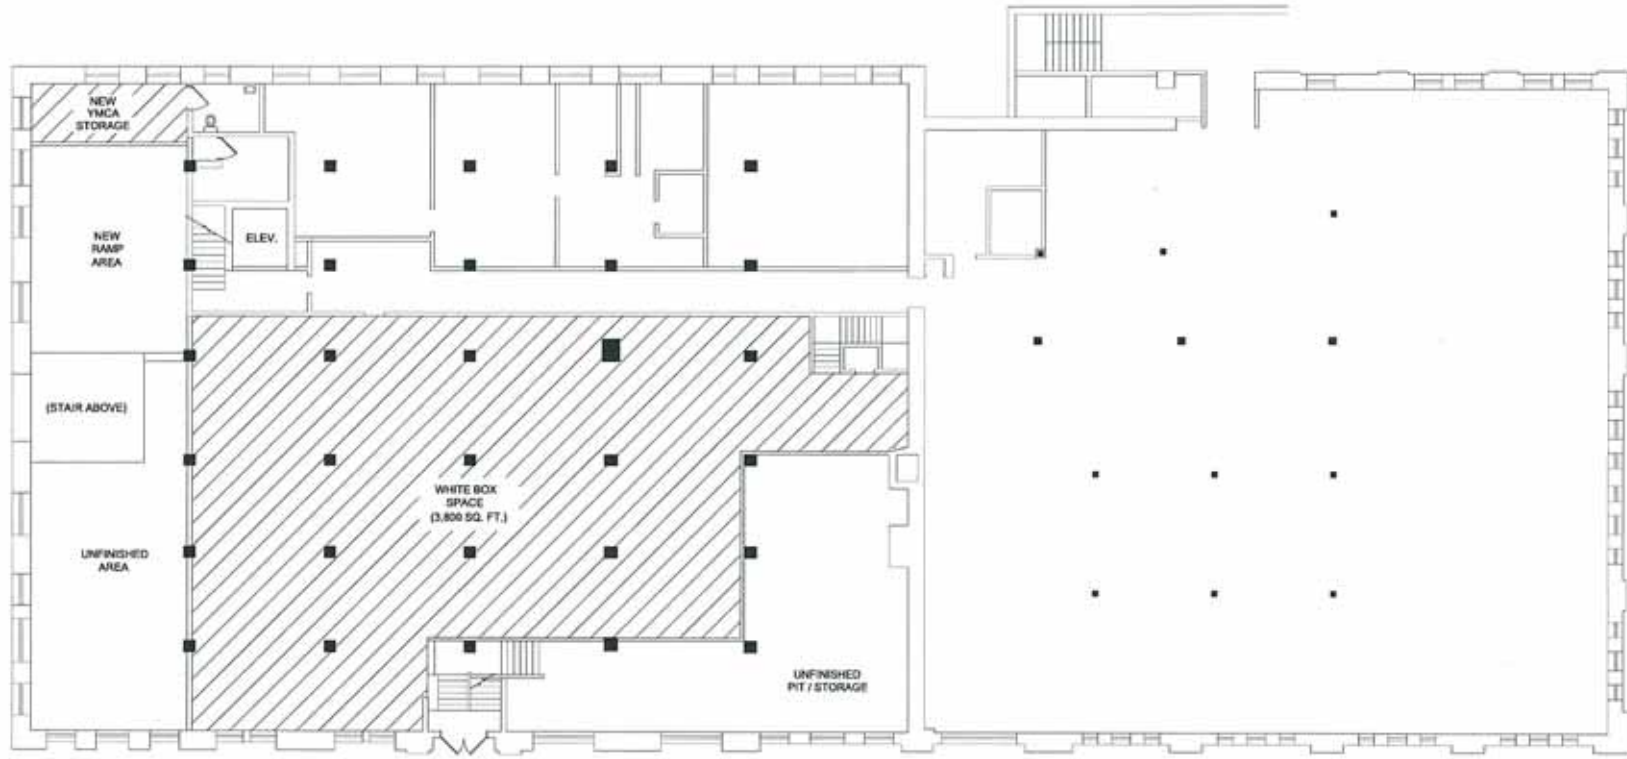

**1 LOWER LEVEL FLOOR PLAN**  
 SCALE: 1/16" = 1'-0"




**myszak + palmer**  
 ARCHITECTURAL DEVELOPMENT  
 803 Franklin Street  
 Evansville, Indiana 47713  
 Phone: 812.886.1240  
 Fax: 812.886.1246  
 web: www.myszakpalmer.com

RENOVATED HOUSING FACILITY  
 FOR  
**YMCA BUILDING**  
 EVANSVILLE, INDIANA  
 PROJECT NO. 14\_32

DATE: 8/14/14  
 DRAWN: STAFF  
 CHECKED: JDP  
 PROJECT ID: 14\_32

**A1.1**  
 FIRST LEVEL  
 FLOOR PLAN

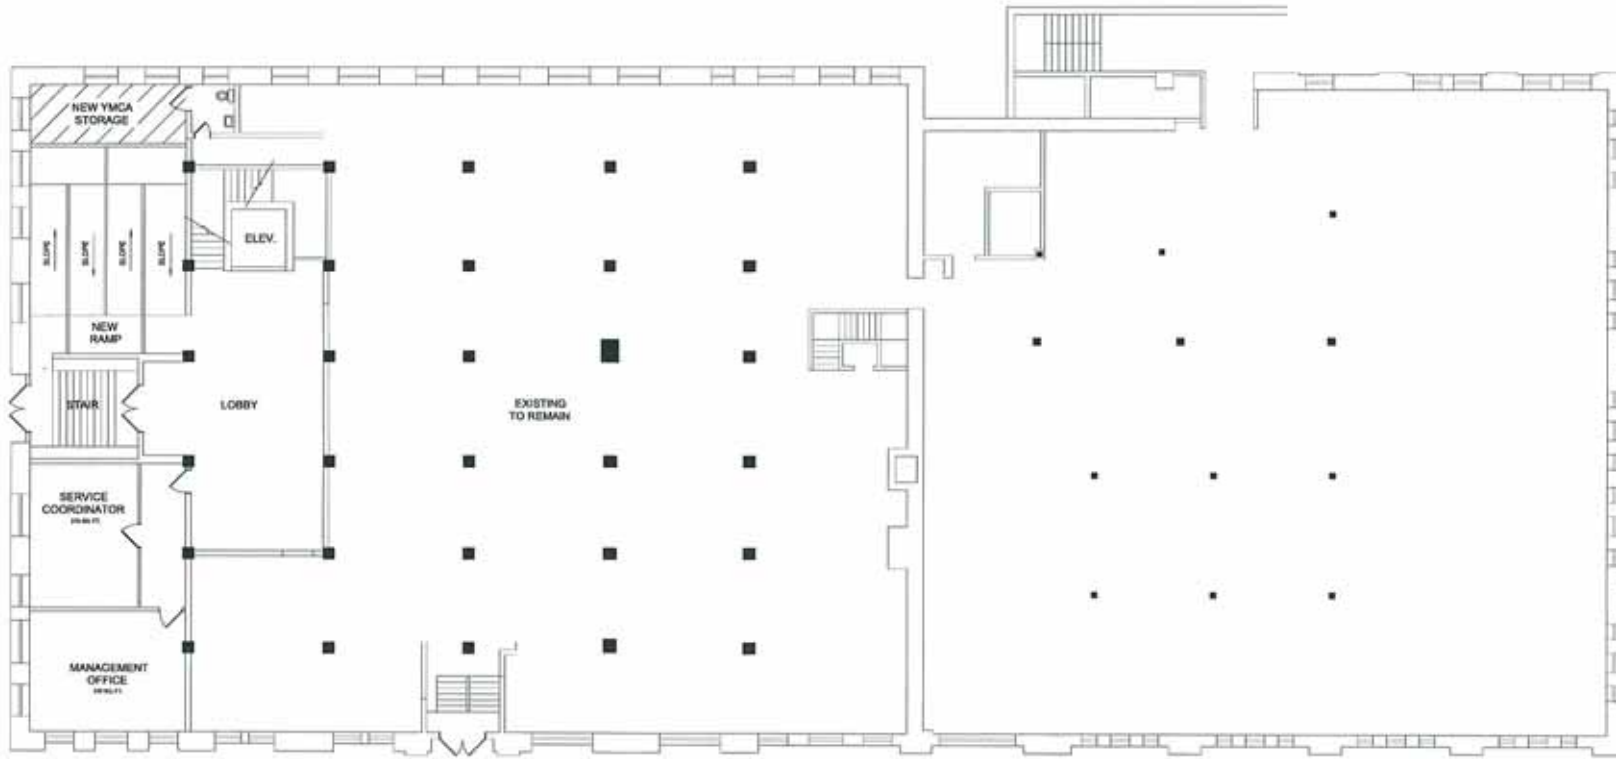

**1 LEVEL 1 FLOOR PLAN**  
 SCALE: 1/16"=1'-0"



**myszak + palmer**  
 ARCHITECTURE + DEVELOPMENT  
 833 Broadway Street  
 Evanston, IL 60201  
 Phone: 815.861.1310  
 Fax: 815.861.1790  
 web: www.myszakpalmer.com

RENOVATED HOUSING FACILITY  
 FOR:  
**YMCA BUILDING**  
 EVANSTON, ILLINOIS  
 PROJECT NO. 14\_32

DATE: 8/14/14  
 DRAWN: STAFF  
 CHECKED: JDP  
 PROJECT ID: 14\_32

**A1.2**  
 FIRST LEVEL  
 FLOOR PLAN



**1 LEVEL 2 FLOOR PLAN**  
SCALE: 1/16"=1'-0"



**myszak + palmer**  
ARCHITECTURE + DEVELOPMENT  
100 Tremont Street  
Boston, MA 02108  
Phone: 617.886.5100  
Fax: 617.886.5106  
www.myszakpalmer.com

RENOVATED HOUSING FACILITY  
FOR:  
**YMCA BUILDING**  
EVANSVILLE, INDIANA  
PROJECT NO. 14\_32

DATE: 8/14/14  
DRAWN: STAFF  
CHECKED: JDP  
PROJECT ID: 14-32

**A1.3**  
SECOND LEVEL  
FLOOR PLAN





**1 LEVEL 3 FLOOR PLAN**  
SCALE: 1/16"=1'-0"



**myszak + palmer**  
ARCHITECTURE + DEVELOPMENT  
300 Broadway Street  
Evansville, Indiana 47713  
Phone: 812.886.1200  
Fax: 812.886.1290  
web: www.myszakpalmer.com

RENOVATED HOUSING FACILITY  
FOR:  
**YMCA BUILDING**  
EVANSVILLE, INDIANA  
PROJECT NO. 14\_32

DATE: 8/14/14  
DRAWN: STAFF  
CHECKED: JDP  
PROJECT ID: 14\_32

**A1.4**  
THIRD LEVEL  
FLOOR PLAN



# 1 LEVEL 4 & 5 FLOOR PLANS

SCALE: 1/16"=1'-0"



**myszak + palmer**  
ARCHITECTURE • DEVELOPMENT  
103 Exchange Street  
Evansville, IN 47712  
Phone: 812.886.0310  
Fax: 812.886.0790  
web: www.myszakpalmer.com

RENOVATED HOUSING FACILITY  
FOR:  
**YMCA BUILDING**  
EVANSVILLE, INDIANA  
PROJECT NO. 14\_32

DATE: 8/14/14  
DRAWN: STAFF  
CHECKED: JDP  
PROJECT ID: 14\_32

**A1.5**  
4TH & 5TH  
LEVEL  
FLOOR PLANS

# SCATTERED SITE SENIOR HOUSING - PROPOSAL FROM MVG & EHA

## SITE 3 OF 3 - THE LOFTS AT 10 STREET



33 UNITS OF NEW CONSTRUCTION





PROPOSED SENIOR HOUSING LOFT APARTMENTS BY MVG & EHA AT SE10TH STREET &  
LINCOLN AVENUE AREA IN EVANSVILLE, IN